

SEC. 17 NW TN.6S RG.6E

504-53


AREA CODE
0000

SPECIAL DISTRICTS
00000
00000


THIS MAP IS FOR TAX PURPOSES ONLY.
THIS OFFICE WILL NOT ASSUME LIABILITY FOR
REPRESENTATION, MEASUREMENTS OR ACREAGE.

THE ORIGINAL PLAT OF THIS SUBDIVISION IS
ON FILE WITH THE PINAL COUNTY RECORDERS
OFFICE, FOR COMPLETE INFORMATION OF PLAT
AND CC&R's CALL (520) 868-7100.

VICINITY MAP

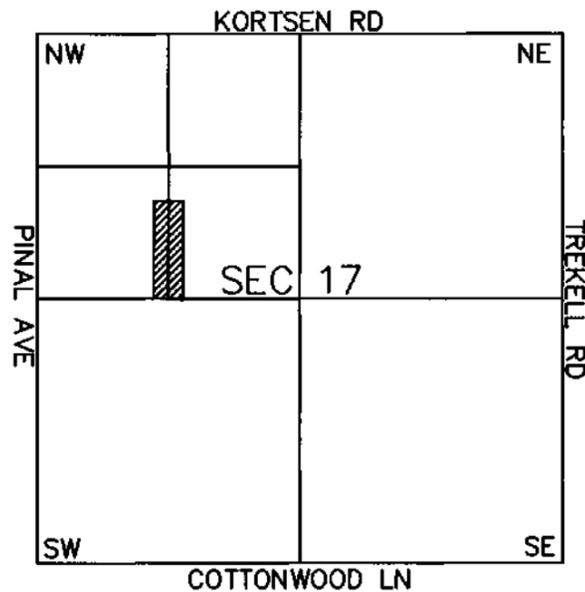

SEE MAP 504-09

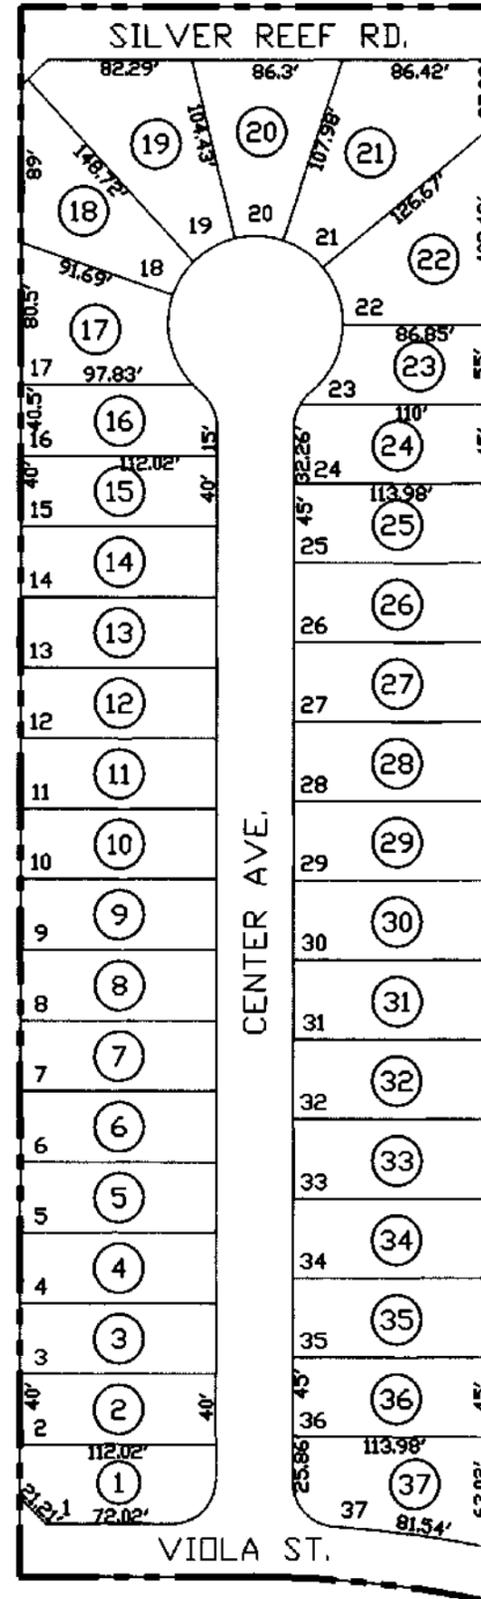

SEE MAP 504-41

SEE MAP 504-09

COLLEGE PARK 8
CAB A - SLD 188



SCALE: 1" = 100'

04-16-2003

SEE MAP 504-09