

AREA CODE  
4301

SPECIAL DISTRICTS  
11642

THIS MAP IS FOR TAX PURPOSES ONLY.

THIS OFFICE WILL NOT ASSUME LIABILITY FOR  
REPRESENTATION, MEASUREMENTS OR ACREAGE.

# SEC. 26 & S2 23 TN.10S RG.14E SEE MAP 305-31

# 305-75 3/3

## SADDLEBROOKE UNIT 19 (AMD)



### CAB "B" SLIDE 108

THE ORIGINAL PLAT OF THIS SUBDIVISION IS  
ON FILE WITH THE PINAL COUNTY RECORDERS  
OFFICE, FOR COMPLETE INFORMATION OF PLAT  
AND C&R's CALL (520) 868-7100.

SEE MAP 305-62

SEE MAP 305-68

### VICINITY MAP

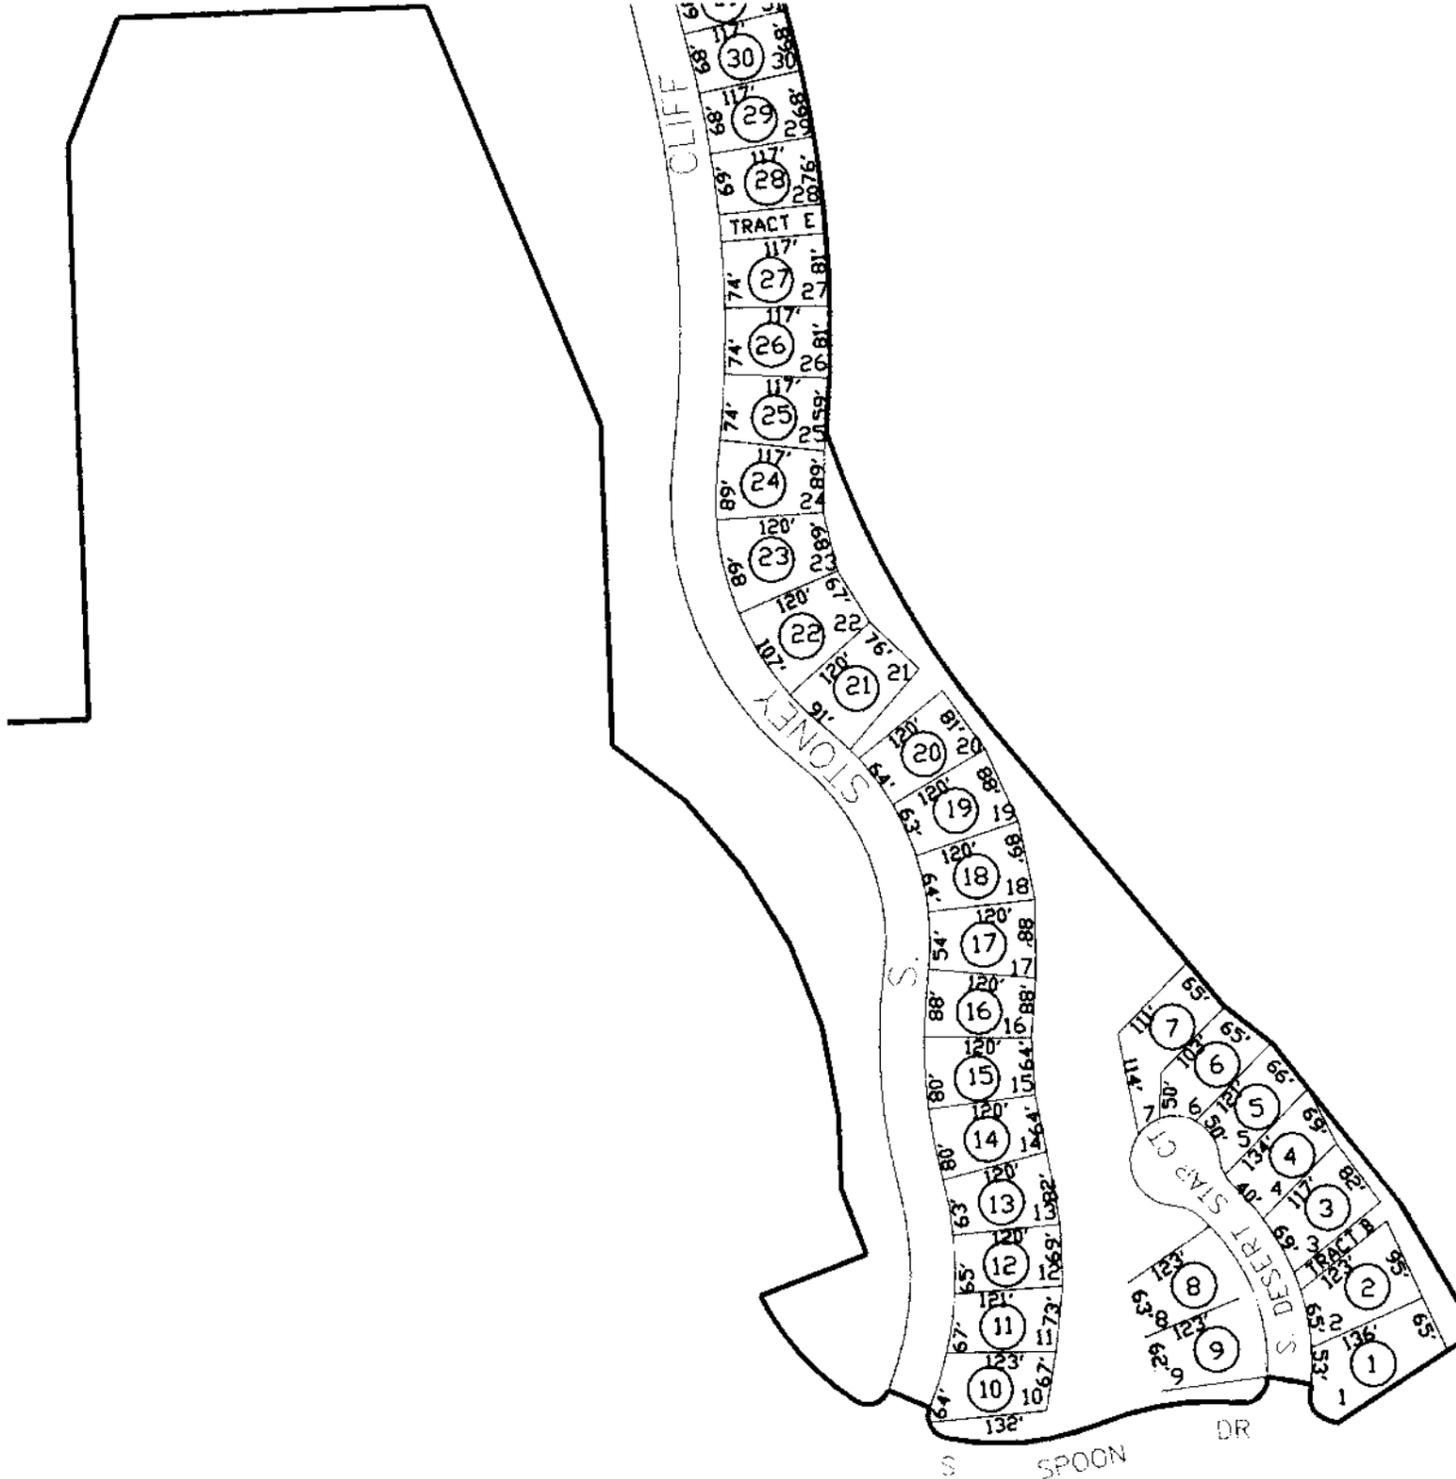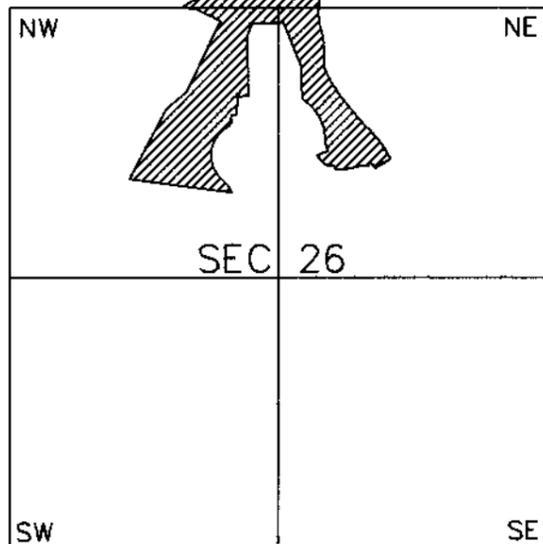

SEE MAP 305-74



SCALE: 1" = 300'

08-11-2000