


# 104-19\_2

SWSEC. 35 T.01S. R.10E.  
QUEEN VALLEY ESTATES UNIT 1 AMD:  
BOOK 12 - PAGE 030

LOCATION MAPS  
R.E.

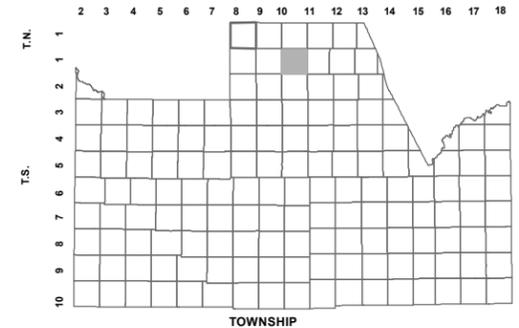

6	5	4	3	2	1
7	8	9	10	11	12
18	17	16	15	14	13
19	20	21	22	23	24
30	29	28	27	26	25
31	32	33	34	35	36

SECTION



Revised: 2/13/2014

By: MBG




PINAL COUNTY  
*wide open opportunity*

**Pinal County Assessor**

THIS MAP DOES NOT REPRESENT A SURVEY. NO LIABILITY IS ASSUMED FOR THE ACCURACY OF THE DATA DELINEATED HEREIN, EITHER EXPRESSED OR IMPLIED BY PINAL COUNTY OR ITS EMPLOYEES. THIS MAP IS COMPILED FROM OFFICIAL RECORDS, INCLUDING PLATS, SURVEYS, RECORDED DEEDS AND CONTRACTS, AND ONLY CONTAINS INFORMATION REQUIRED FOR THE PINAL COUNTY ASSESSOR'S OFFICE PURPOSES.

SEE MAP 104-43\_1

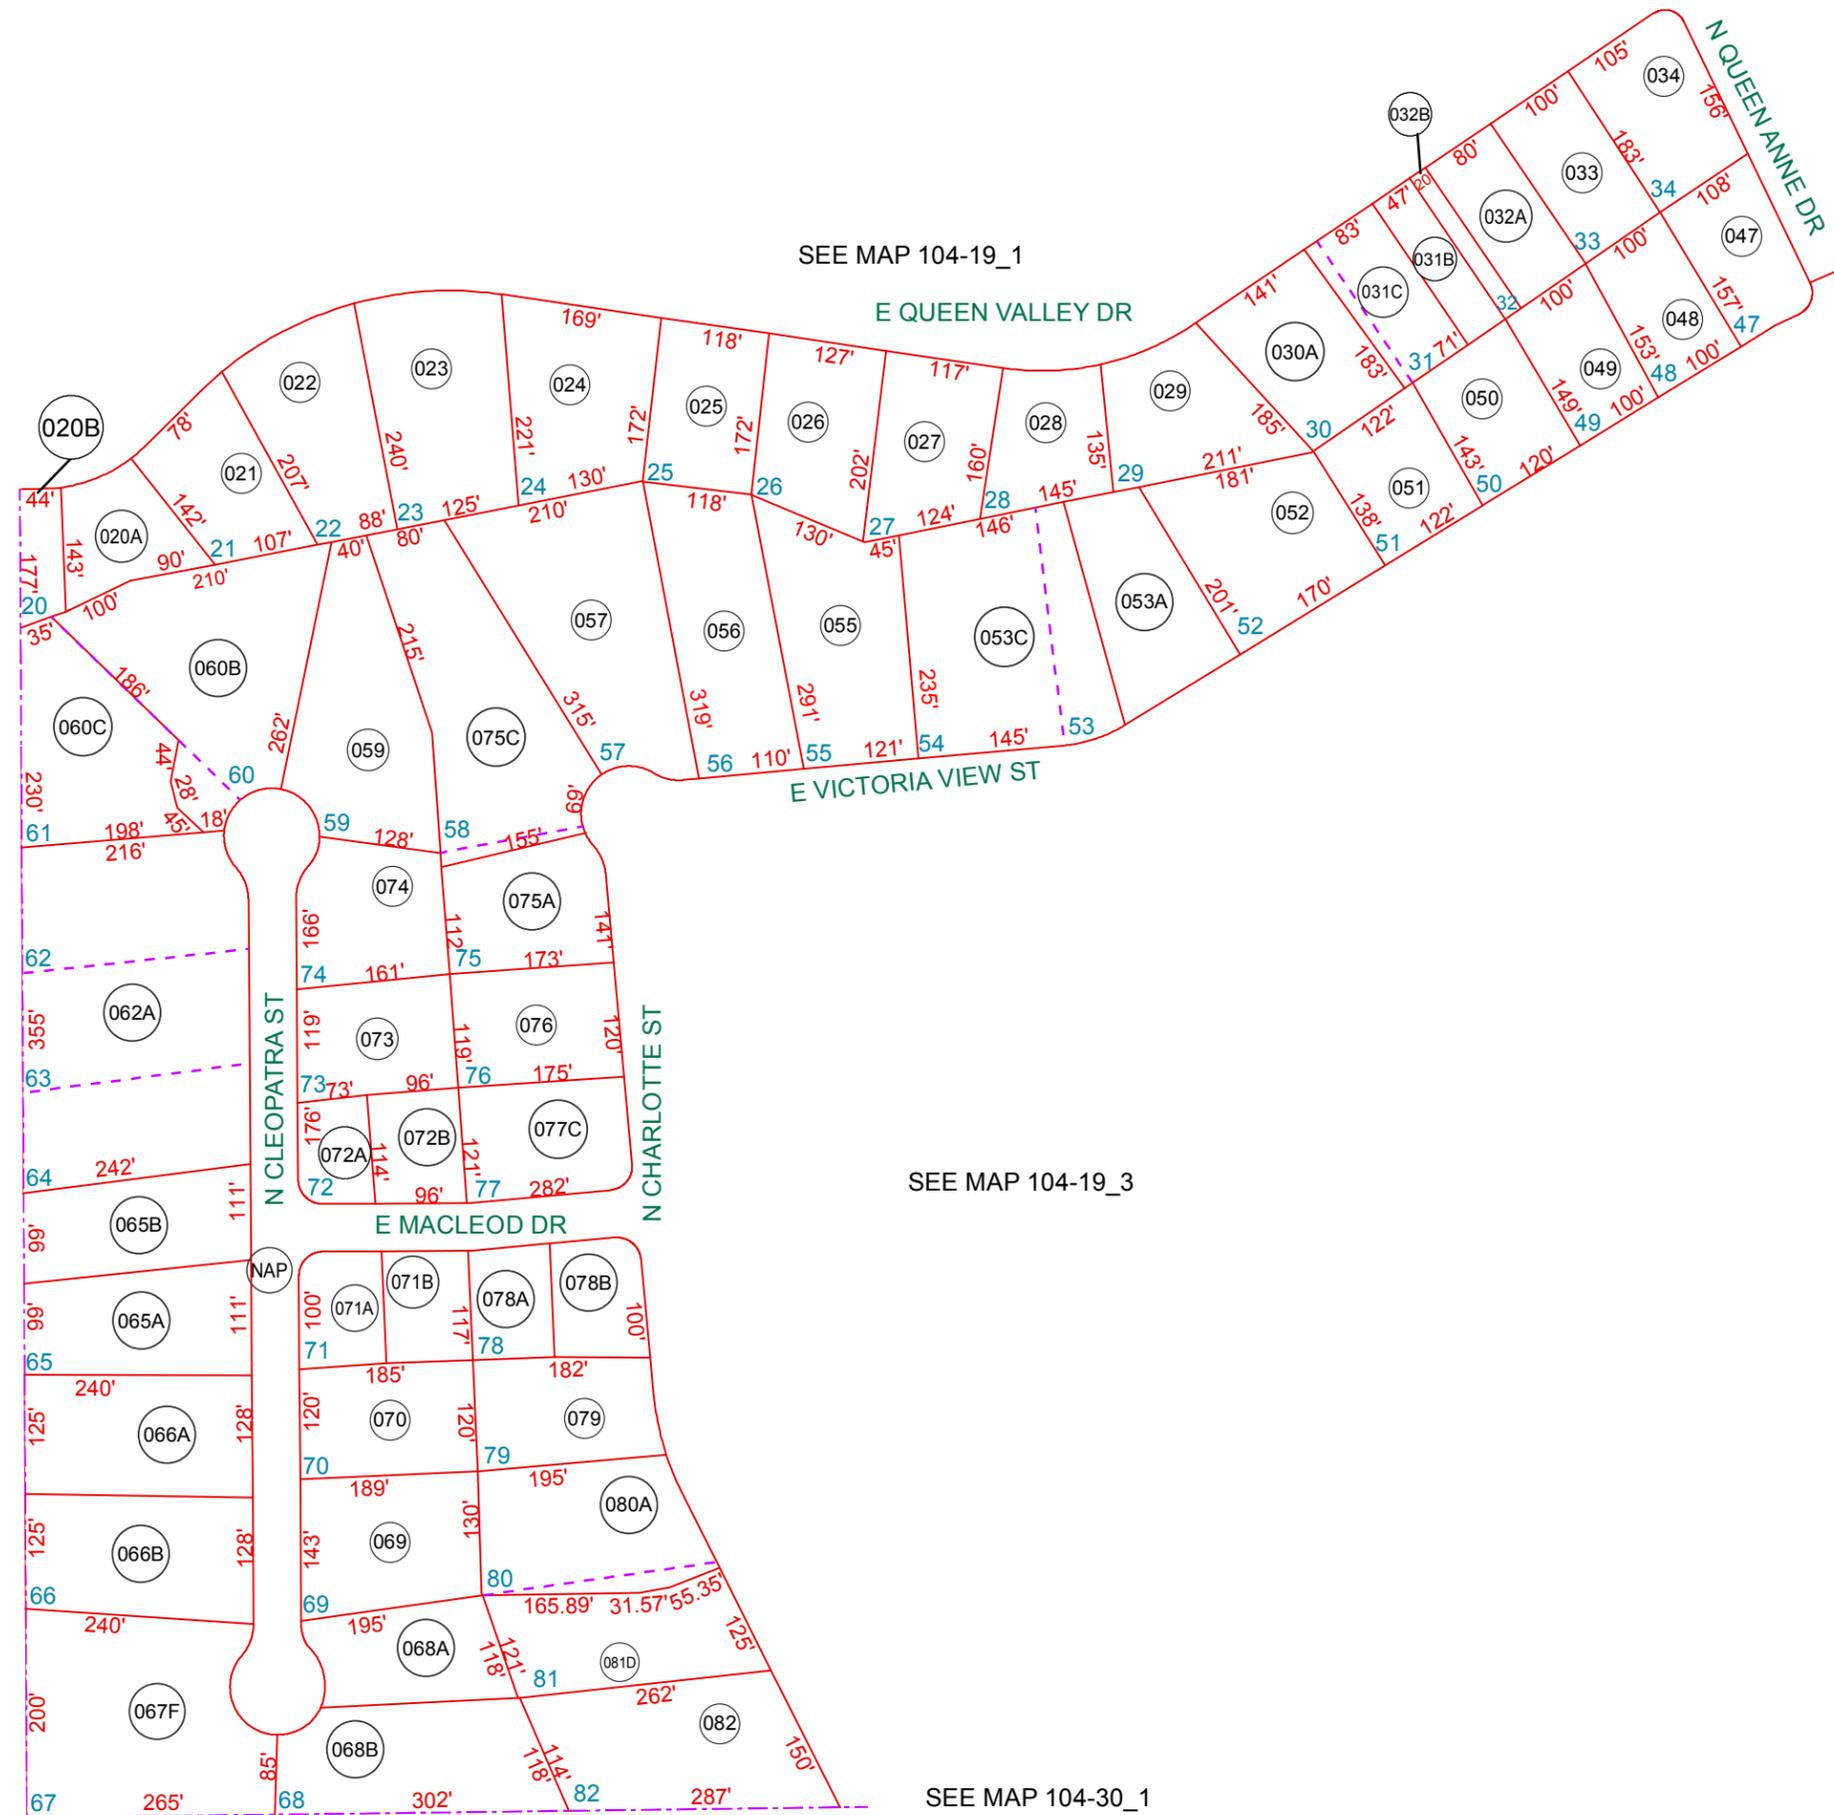

SEE MAP 104-19\_1

E QUEEN VALLEY DR

E VICTORIA VIEW ST

N CLEOPATRA ST

N CHARLOTTE ST

E MACLEOD DR

N QUEEN ANNE DR

SEE MAP 104-19\_4

SEE MAP 104-19\_3

SEE MAP 104-30\_1