


SEE MAP 105-04_1 (LOBB HEIGHTS)

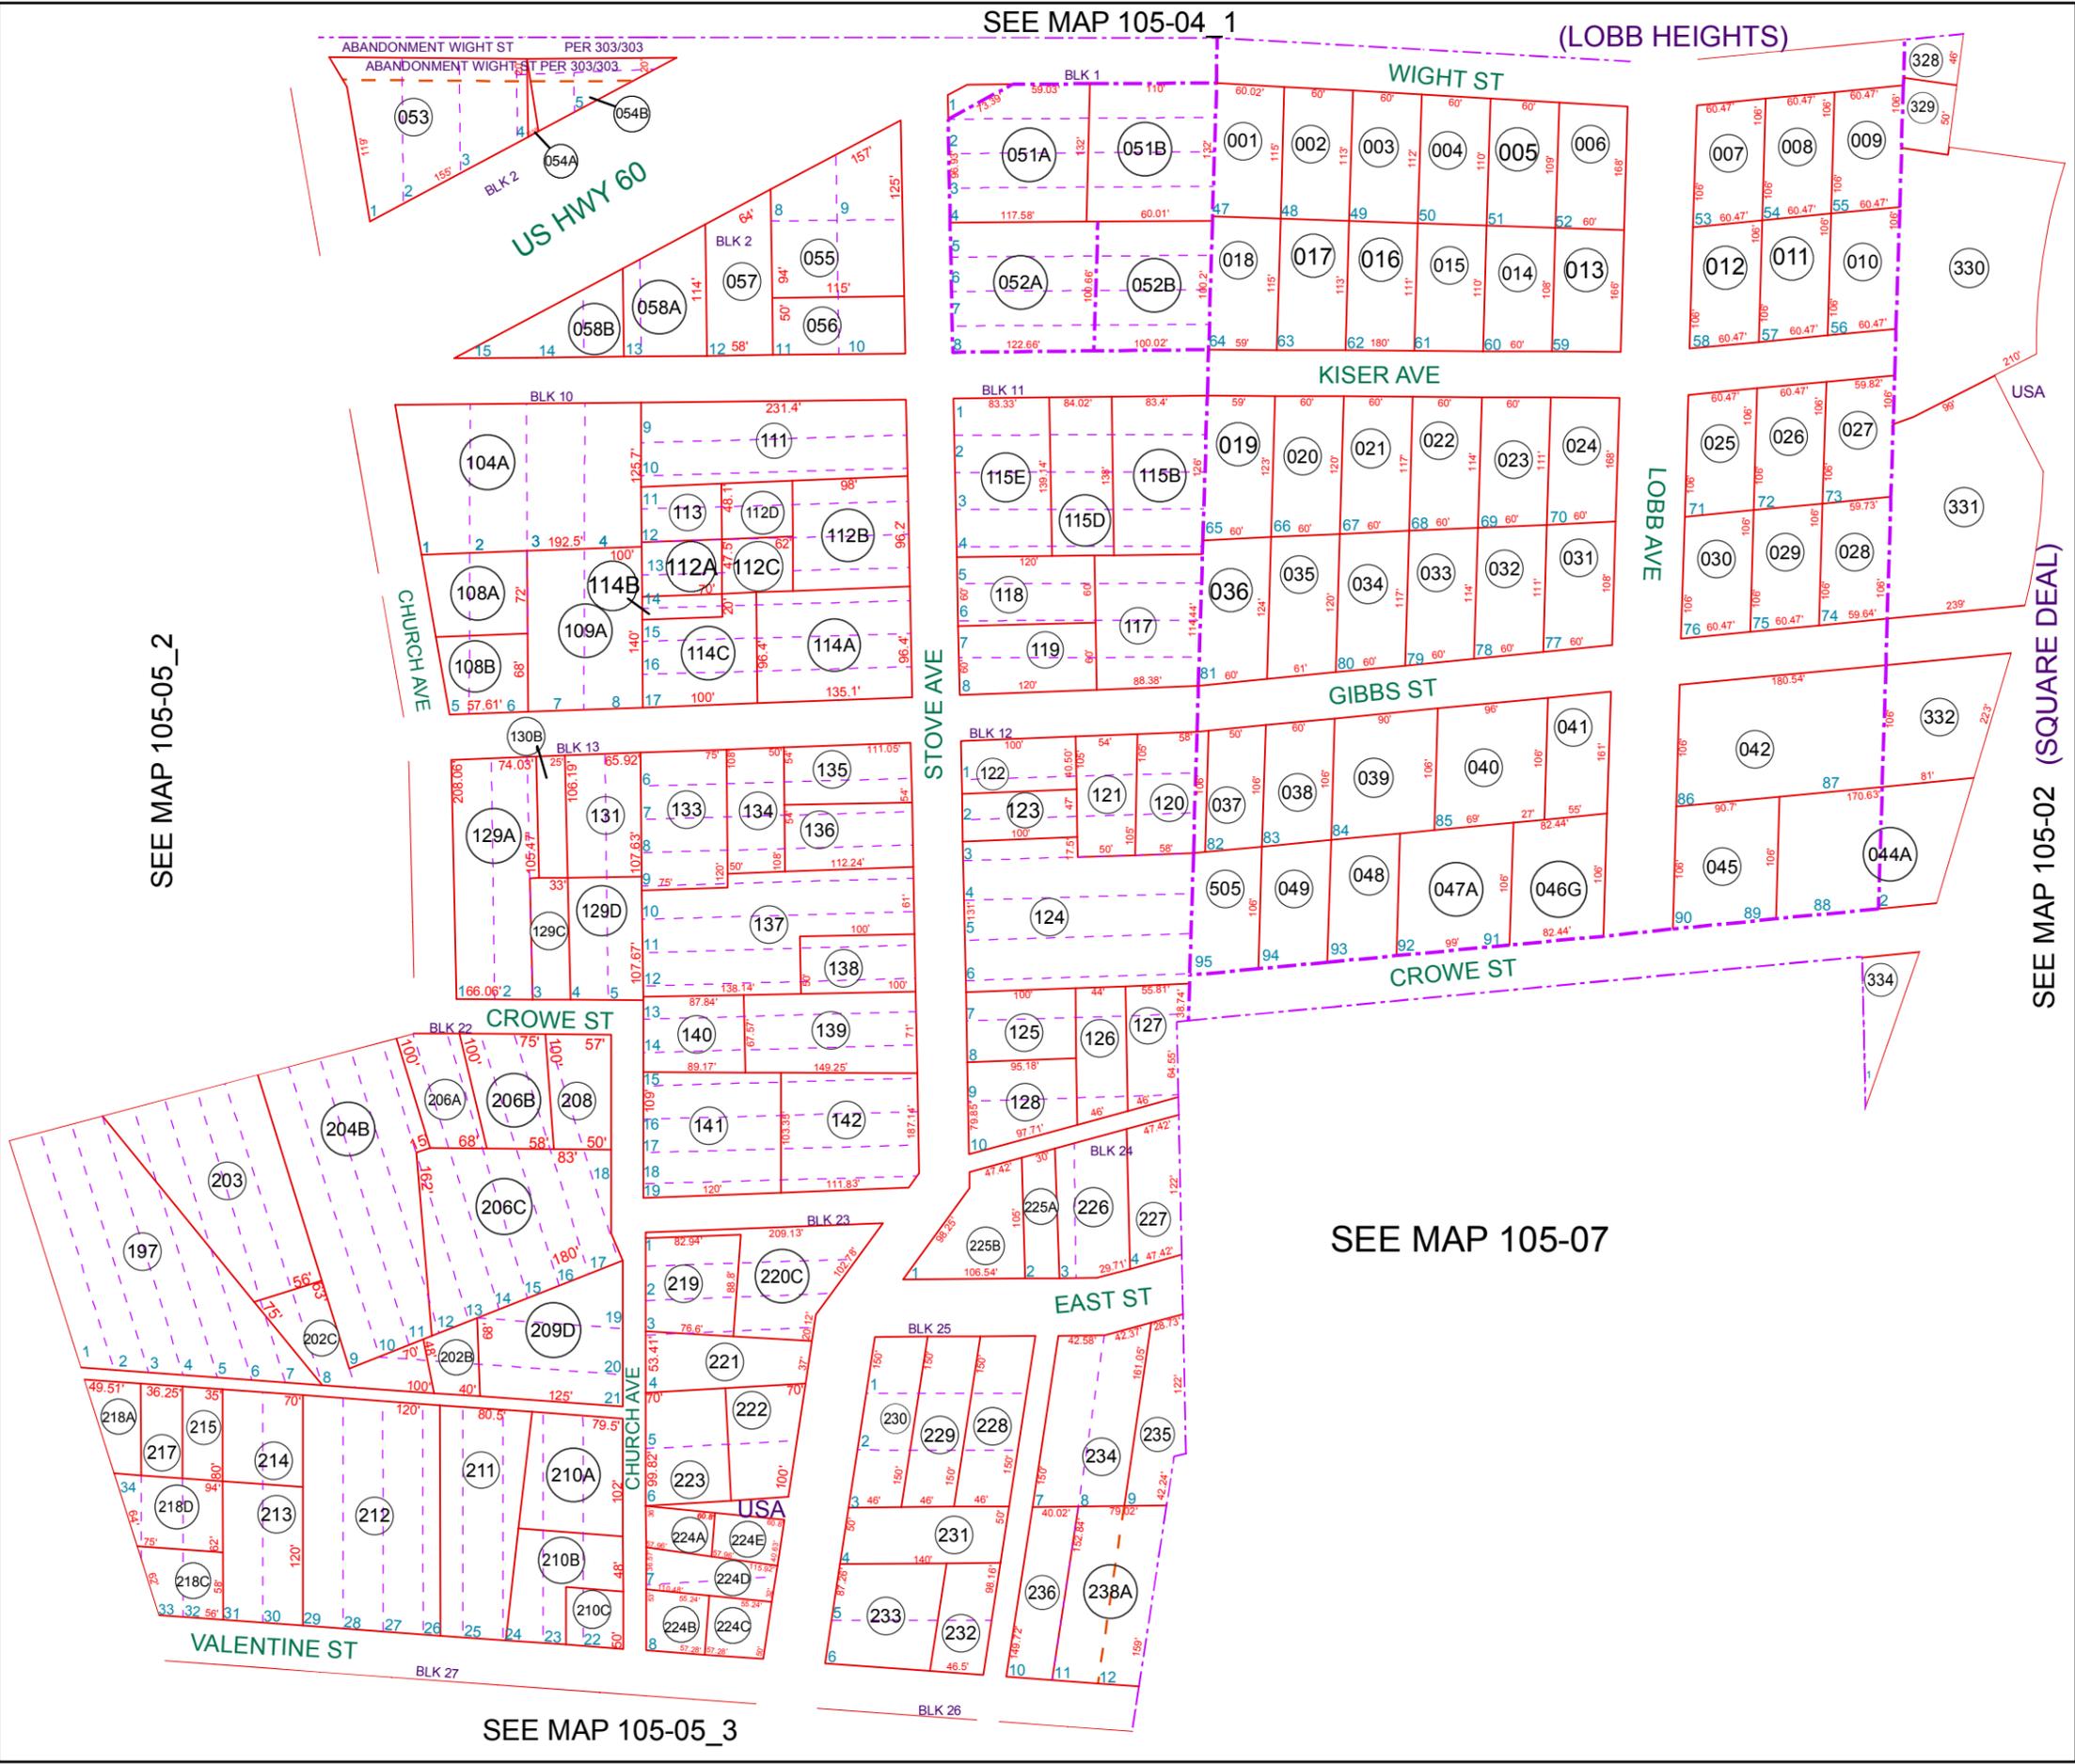

SEE MAP 105-05_2

SEE MAP 105-02 (SQUARE DEAL)


SEE MAP 105-05_3

BOOK - MAP
105-05_1
 SE NE SEC. 3 T.02S. R.12E.

BELMONT ADDITION TO SUPERIOR:
 BK 04 - PG 027

LOBB HEIGHTS: BK 06 - 010


SQUARE DEAL: (UNRECORDED)

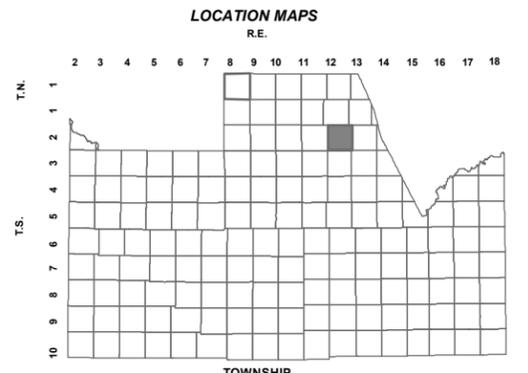

TOWNSHIP

| | | | | | |
|----|----|----|----|----|----|
| 6 | 5 | 4 | 3 | 2 | 1 |
| 7 | 8 | 9 | 10 | 11 | 12 |
| 18 | 17 | 16 | 15 | 14 | 13 |
| 19 | 20 | 21 | 22 | 23 | 24 |
| 30 | 29 | 28 | 27 | 26 | 25 |
| 31 | 32 | 33 | 34 | 35 | 36 |

SECTION

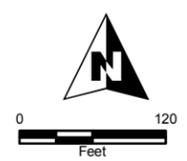

Revised: 3/20/2014

By: MBG



PINAL COUNTY
wide open opportunity

Pinal County Assessor

THIS MAP DOES NOT REPRESENT A SURVEY. NO LIABILITY IS ASSUMED FOR THE ACCURACY OF THE DATA DELINEATED HEREIN, EITHER EXPRESSED OR IMPLIED BY PINAL COUNTY OR ITS EMPLOYEES. THIS MAP IS COMPILED FROM OFFICIAL RECORDS, INCLUDING PLATS, SURVEYS, RECORDED DEEDS AND CONTRACTS, AND ONLY CONTAINS INFORMATION REQUIRED FOR THE PINAL COUNTY ASSESSOR'S OFFICE PURPOSES.

SEE MAP 105-07